



3-001

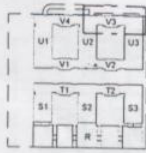

KEY PLAN

THIS DRAWING IS AN INDICATION OF LOCATION ONLY AND IS SUBJECT TO MINOR CHANGES ARISING FROM INTEGRATION OF SERVICES INTO THE DESIGN AND OTHER DETAIL DESIGN CRITERIA STILL BEING INVESTIGATED

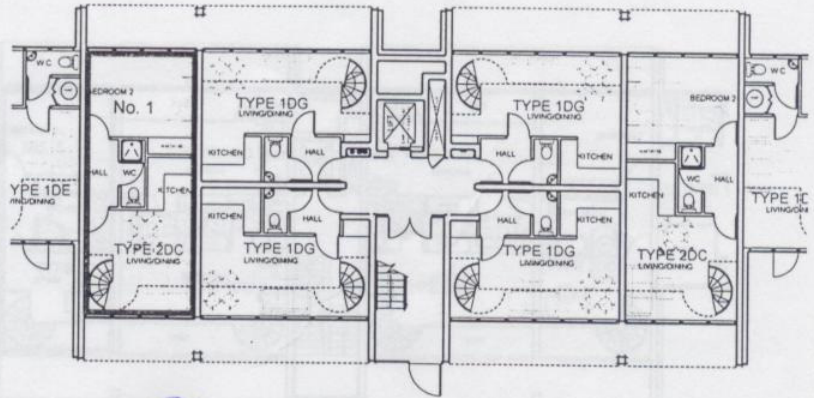

*2 bed 20C
mezz.
wc / bath
2 bed
study*

BLOCK V3
RIVERSTOWN HOUSE

GROUND FLOOR
APARTMENT 1

LEASE PLAN

DO NOT SCALE FROM THIS DRAWING.
WORK ONLY FROM FIGURED DIMENSIONS.
ALL ERRORS AND OMISSIONS TO BE REPORTED TO THE ARCHITECT.
THIS DRAWING TO BE READ IN CONJUNCTION WITH RELEVANT CONSULTANT'S DRAWINGS.
OFFICE USE: PLOT TIME: 12/18/2002 03:55 PM
MOD. BY: Mark

Scott Tallon Walker Architects		19 Merrion Square Dublin 2 Tel. 01-6760621 Fax 01-6613300	
CLIENT SDDCL	DRAWING GROUND FLOOR LEASE PLAN	CAD REF: K:\01\01049\LEA\LV3\01049-LV3-001	
PROJECT SPENCER DOCK DEV. BUILDINGS R,S,T,U,V	BLOCK V3, RIVERSTOWN HOUSE APARTMENT 1 - PLAN No. 3	PROJ. NO.	STATUS DWG NO ISSUE
SITE SPENCER DOCK, DUBLIN 1	SCALE NTS	01049-LV3-001	
	@A3	E-mail: mail@stw.ie	