


KEY PLAN

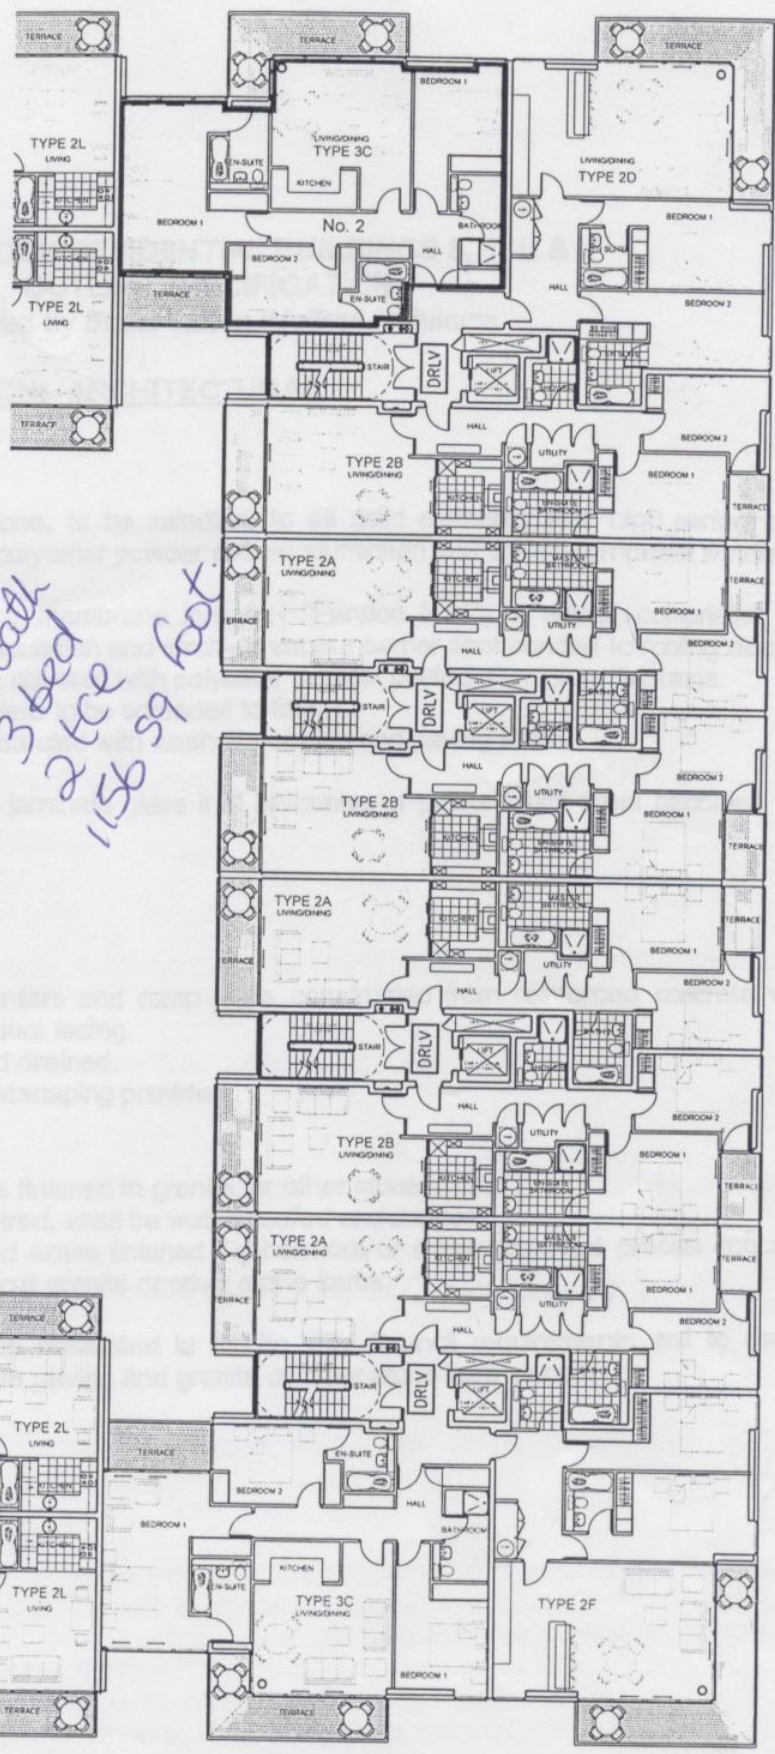

*3 bath
3 bed
2 t/c
1156 sq foot*

THIS DRAWING IS AN INDICATION OF LOCATION ONLY AND IS SUBJECT TO MINOR CHANGES ARISING FROM INTEGRATION OF SERVICES INTO THE DESIGN AND OTHER DETAIL DESIGN CRITERIA STILL BEING INVESTIGATED

BLOCK U3
PAKENHAM HOUSE

FIRST FLOOR
APARTMENT 2

LEASE PLAN

DO NOT SCALE FROM THIS DRAWING.
WORK ONLY FROM FIGURED DIMENSIONS.
ALL ERRORS AND OMISSIONS TO BE REPORTED TO THE ARCHITECT.
THIS DRAWING TO BE READ IN CONJUNCTION WITH RELEVANT CONSULTANT'S DRAWINGS.
OFFICE USE: PLOT TIME: 18/12/2002 02:22
MOD. BY: Nesso Cowley

Scott Tallon Walker Architects		19 Merrion Square	Dublin 2	Tel. 01-6760621	Fax 01-6613300
CLIENT SDDCL	DRAWING FIRST FLOOR LEASE PLAN BLOCK U3, PAKENHAM HOUSE APARTMENT 2 - PLAN No. 3	CAD REF: K:\01\01049\LEA\LU3\01049-LU3-102			
PROJECT SPENCER DOCK DEV. BUILDINGS R,S,T,U,V	SCALE NTS	PROJ. NO	STATUS	DWG. NO	ISSUE
SITE SPENCER DOCK, DUBLIN 1	SCALE NTS	01049-LU3-102		P1	
	SHEET @A3	E-mail: mail@stw.ie			